

Malabar Road (SR 514)


PROJECT DEVELOPMENT & ENVIRONMENT STUDY, BREVARD COUNTY

Financial Project Number: 430136-1-22-01


Potential Roadway Typical Sections

Sheet 2

4-Lane Rural Typical Section Design Speed 55 M.P.H.

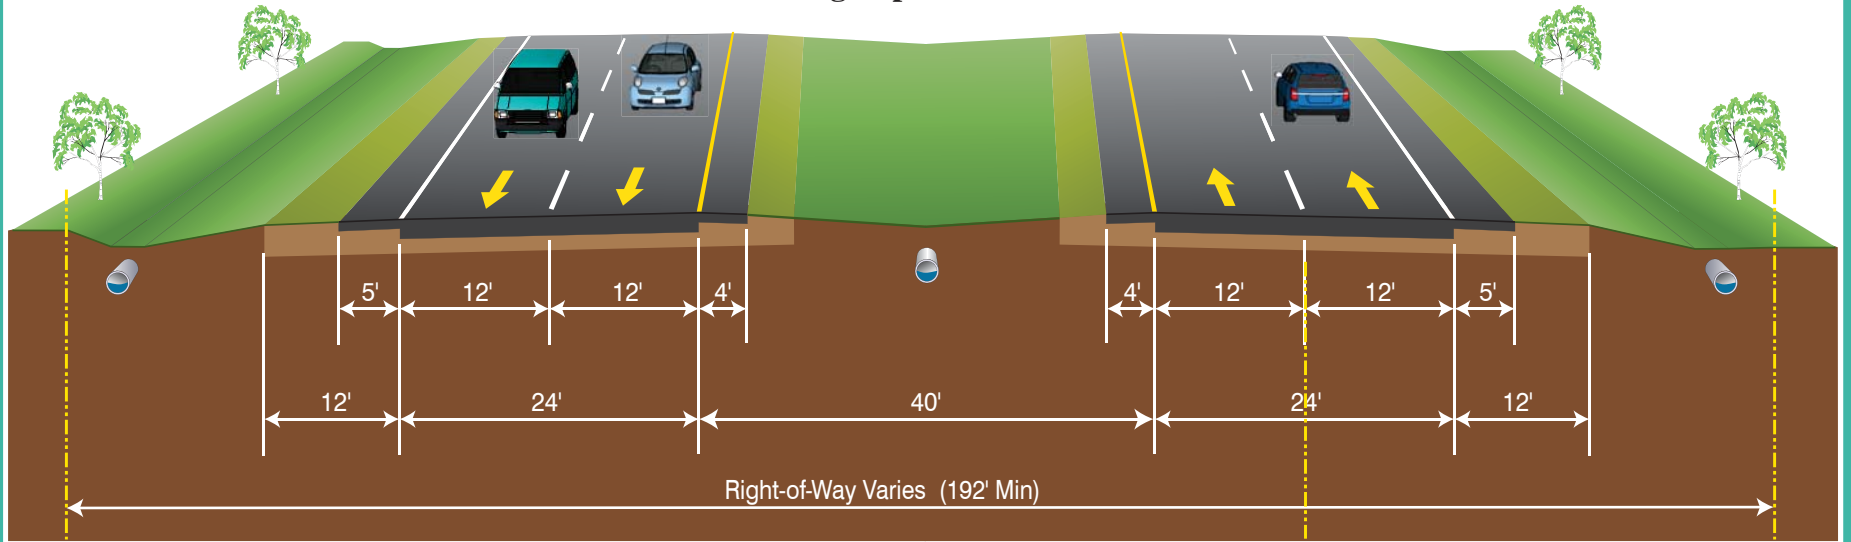

4-Lane Suburban Typical Section Design Speed 50 M.P.H.

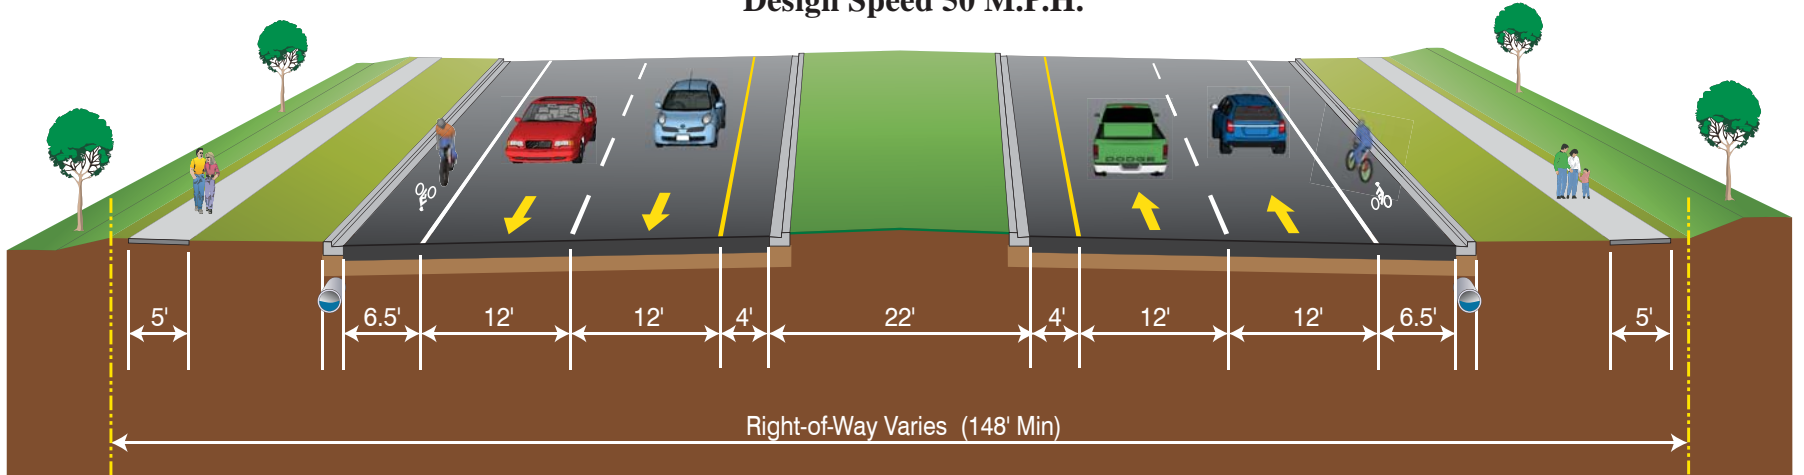

4-Lane Urban Typical Section Design Speed 45 M.P.H.

