




Malabar Road (SR 514)

PROJECT DEVELOPMENT & ENVIRONMENT STUDY, BREVARD COUNTY


Financial Project Number: 430136-1-22-01

Potential Roadway Typical Sections


4-Lane Urban Typical Section
Design Speed 45 MPH

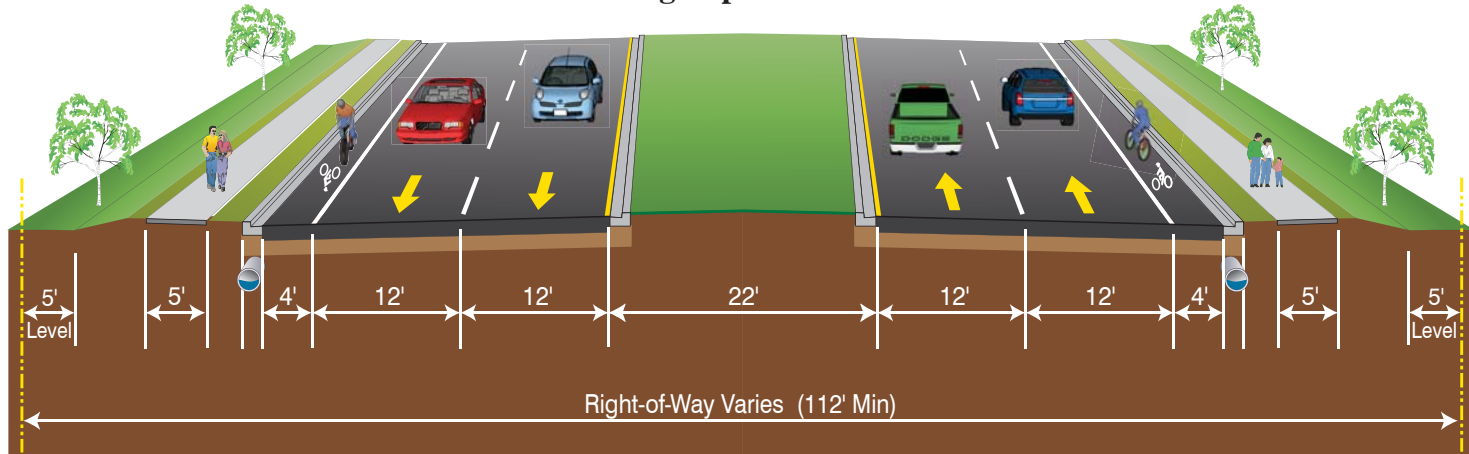

4-Lane Suburban Typical Section
Design Speed 55 MPH

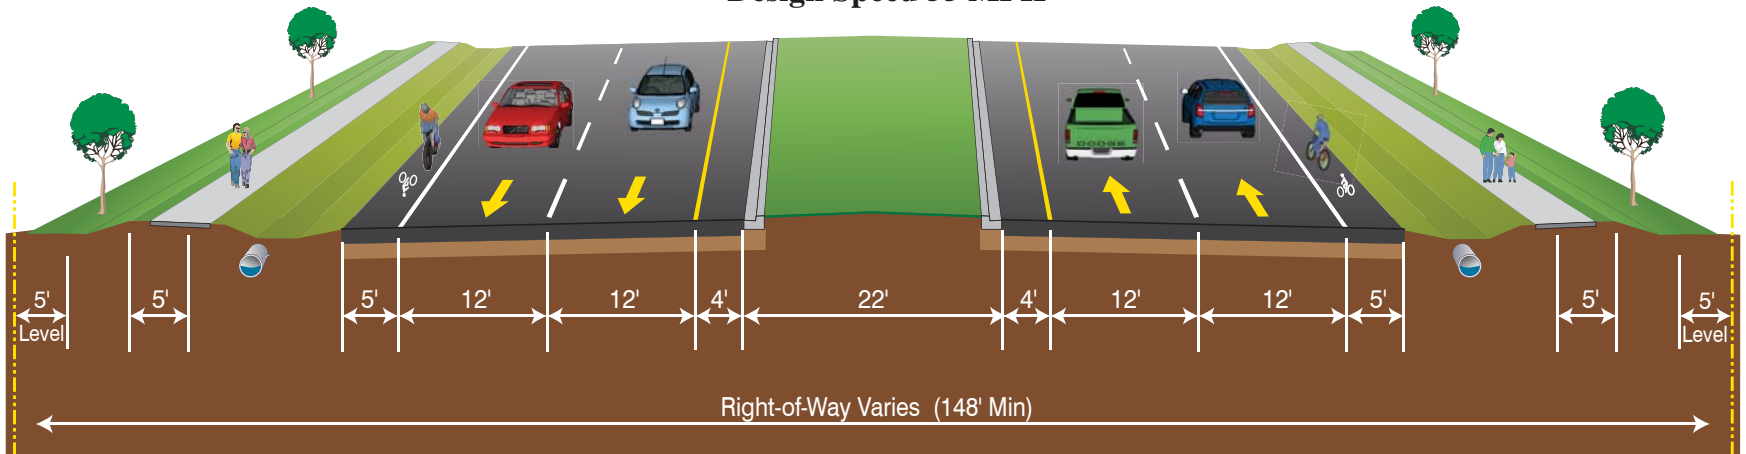

4-Lane Rural Typical Section
Design Speed 55 MPH

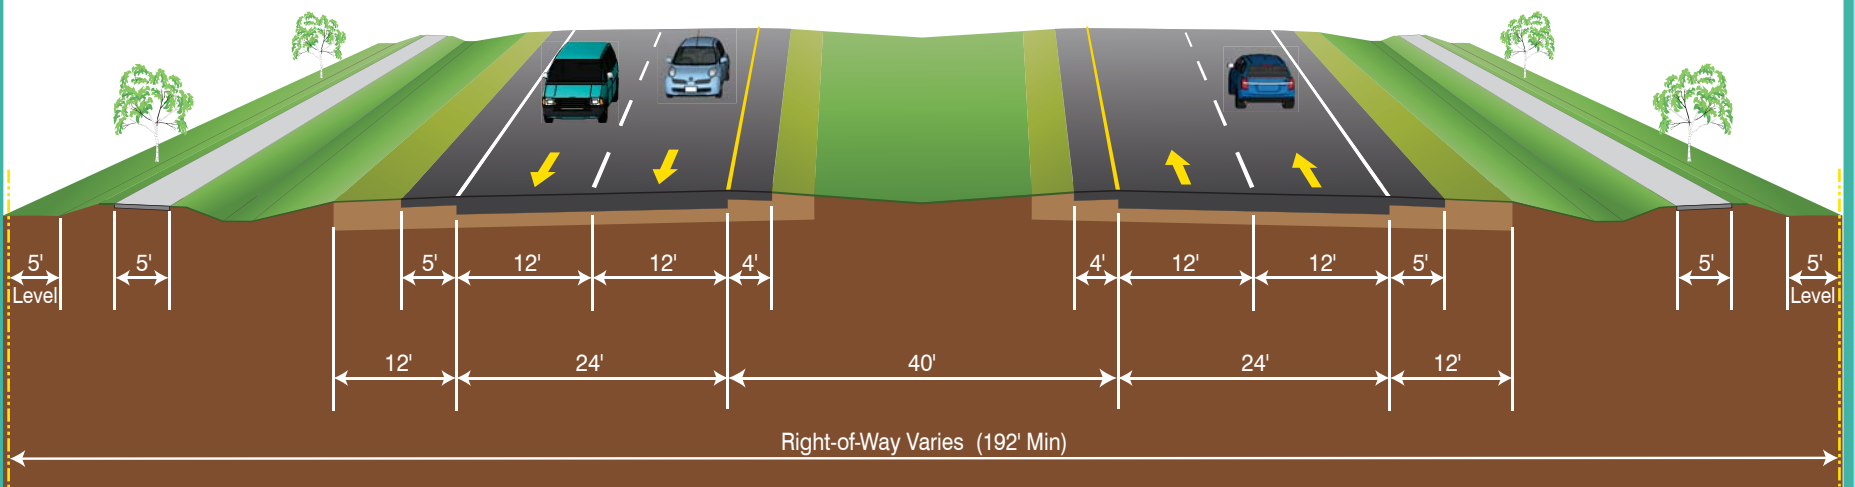

3-Lane Urban Typical Section (Downtown Malabar)
Design Speed 45 MPH

